
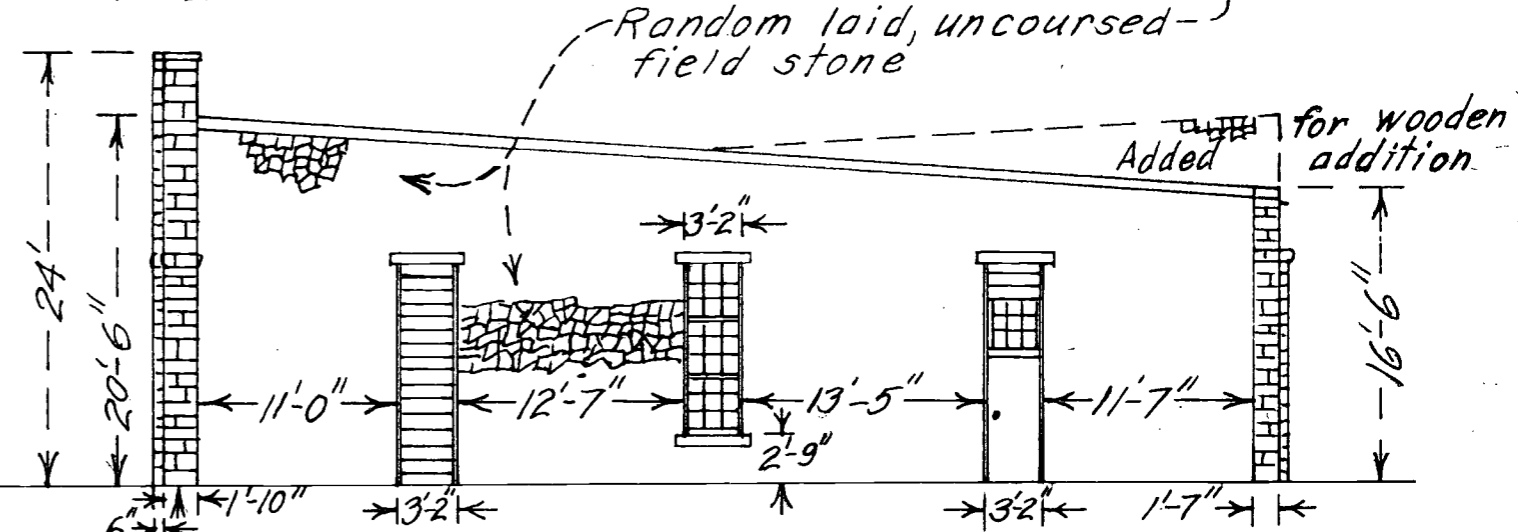
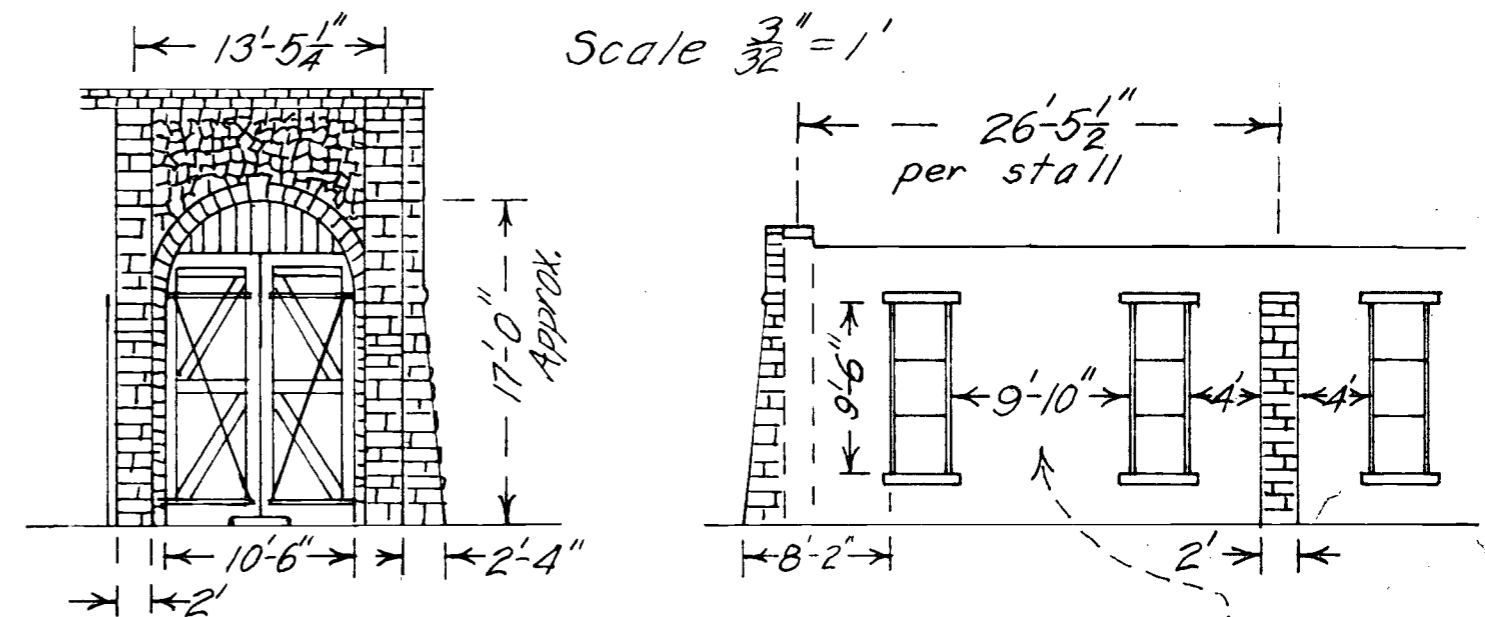
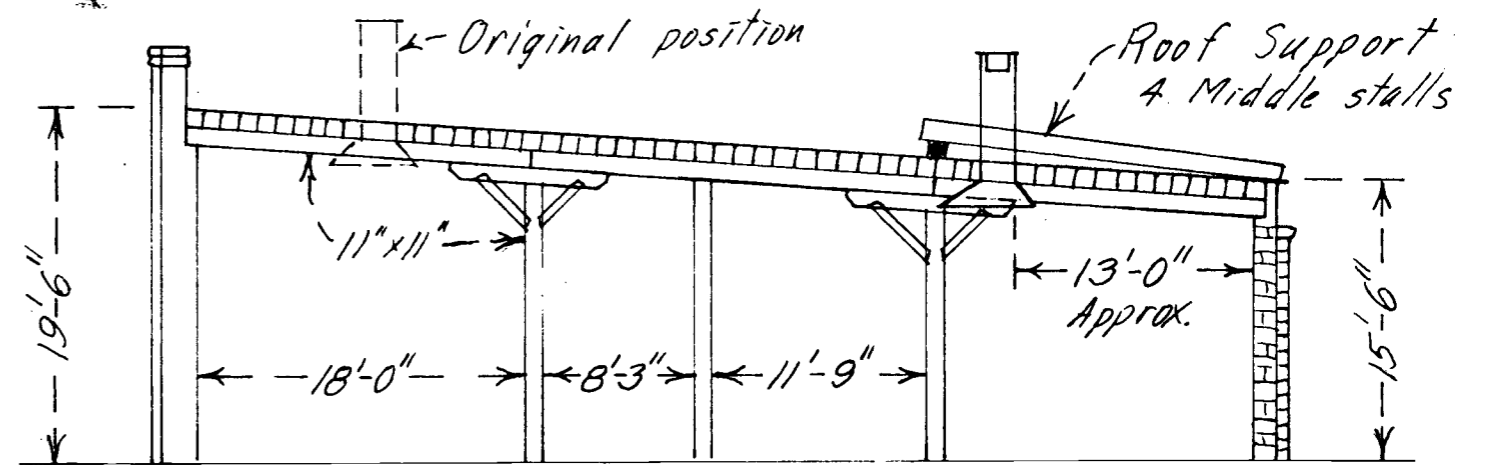


DENVER SOUTH PARK & PACIFIC
COMO ROUNDHOUSE

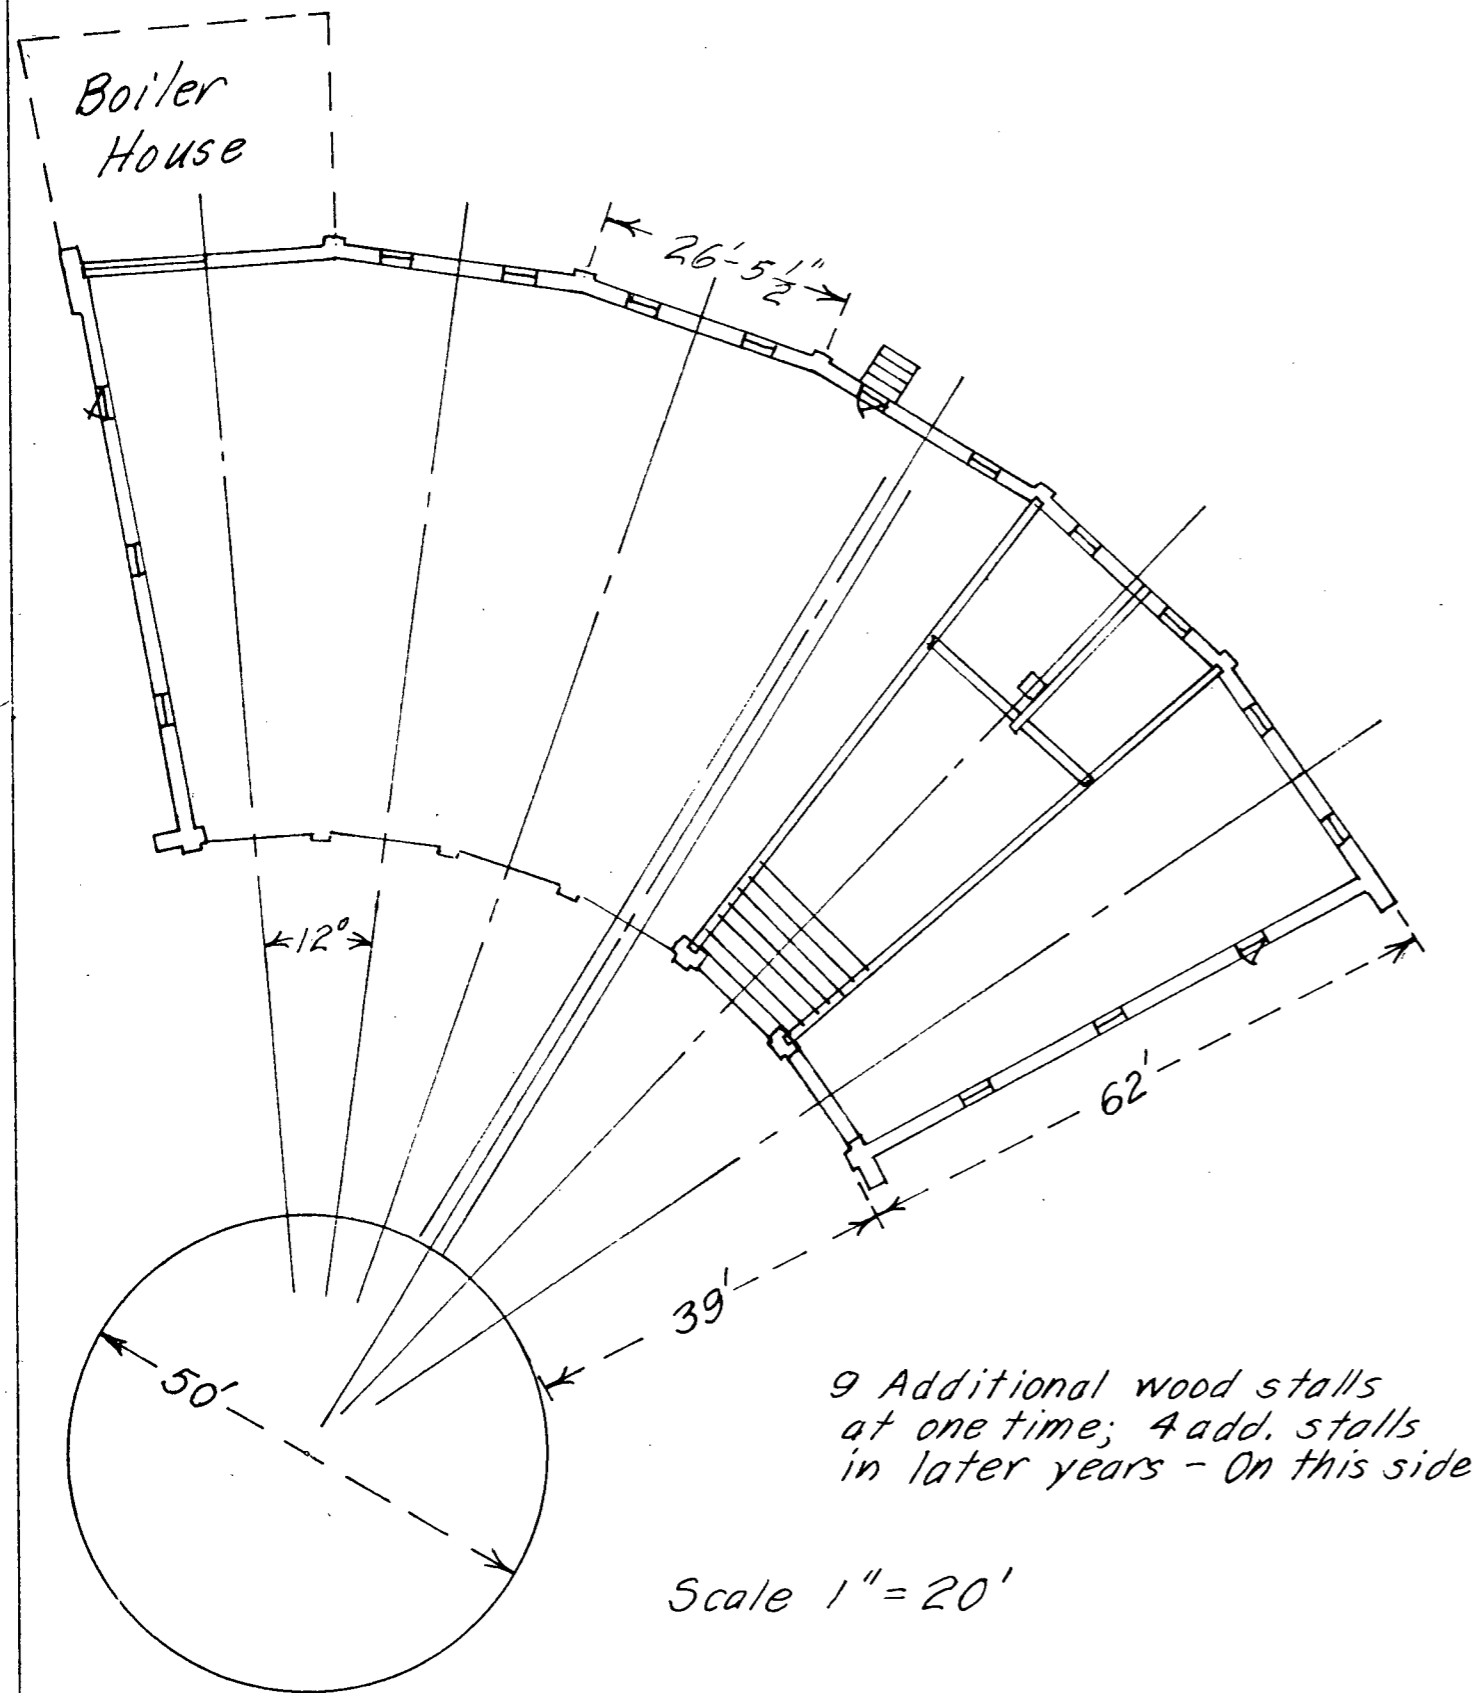

NORTH WALL

Pillars - Regular laid, random-coursed Ashlar - Grey in color.

Measurements of building made Oct. 1956.
Originally No DSP No 8

BABY GRANDE WESTERN
BALSAM SHOPS
DRAWN: J.W.M. DSP-108
Wheat Ridge, Colo. Feb. 22, 1957